



Proposed Second Floor
Scale 1/50

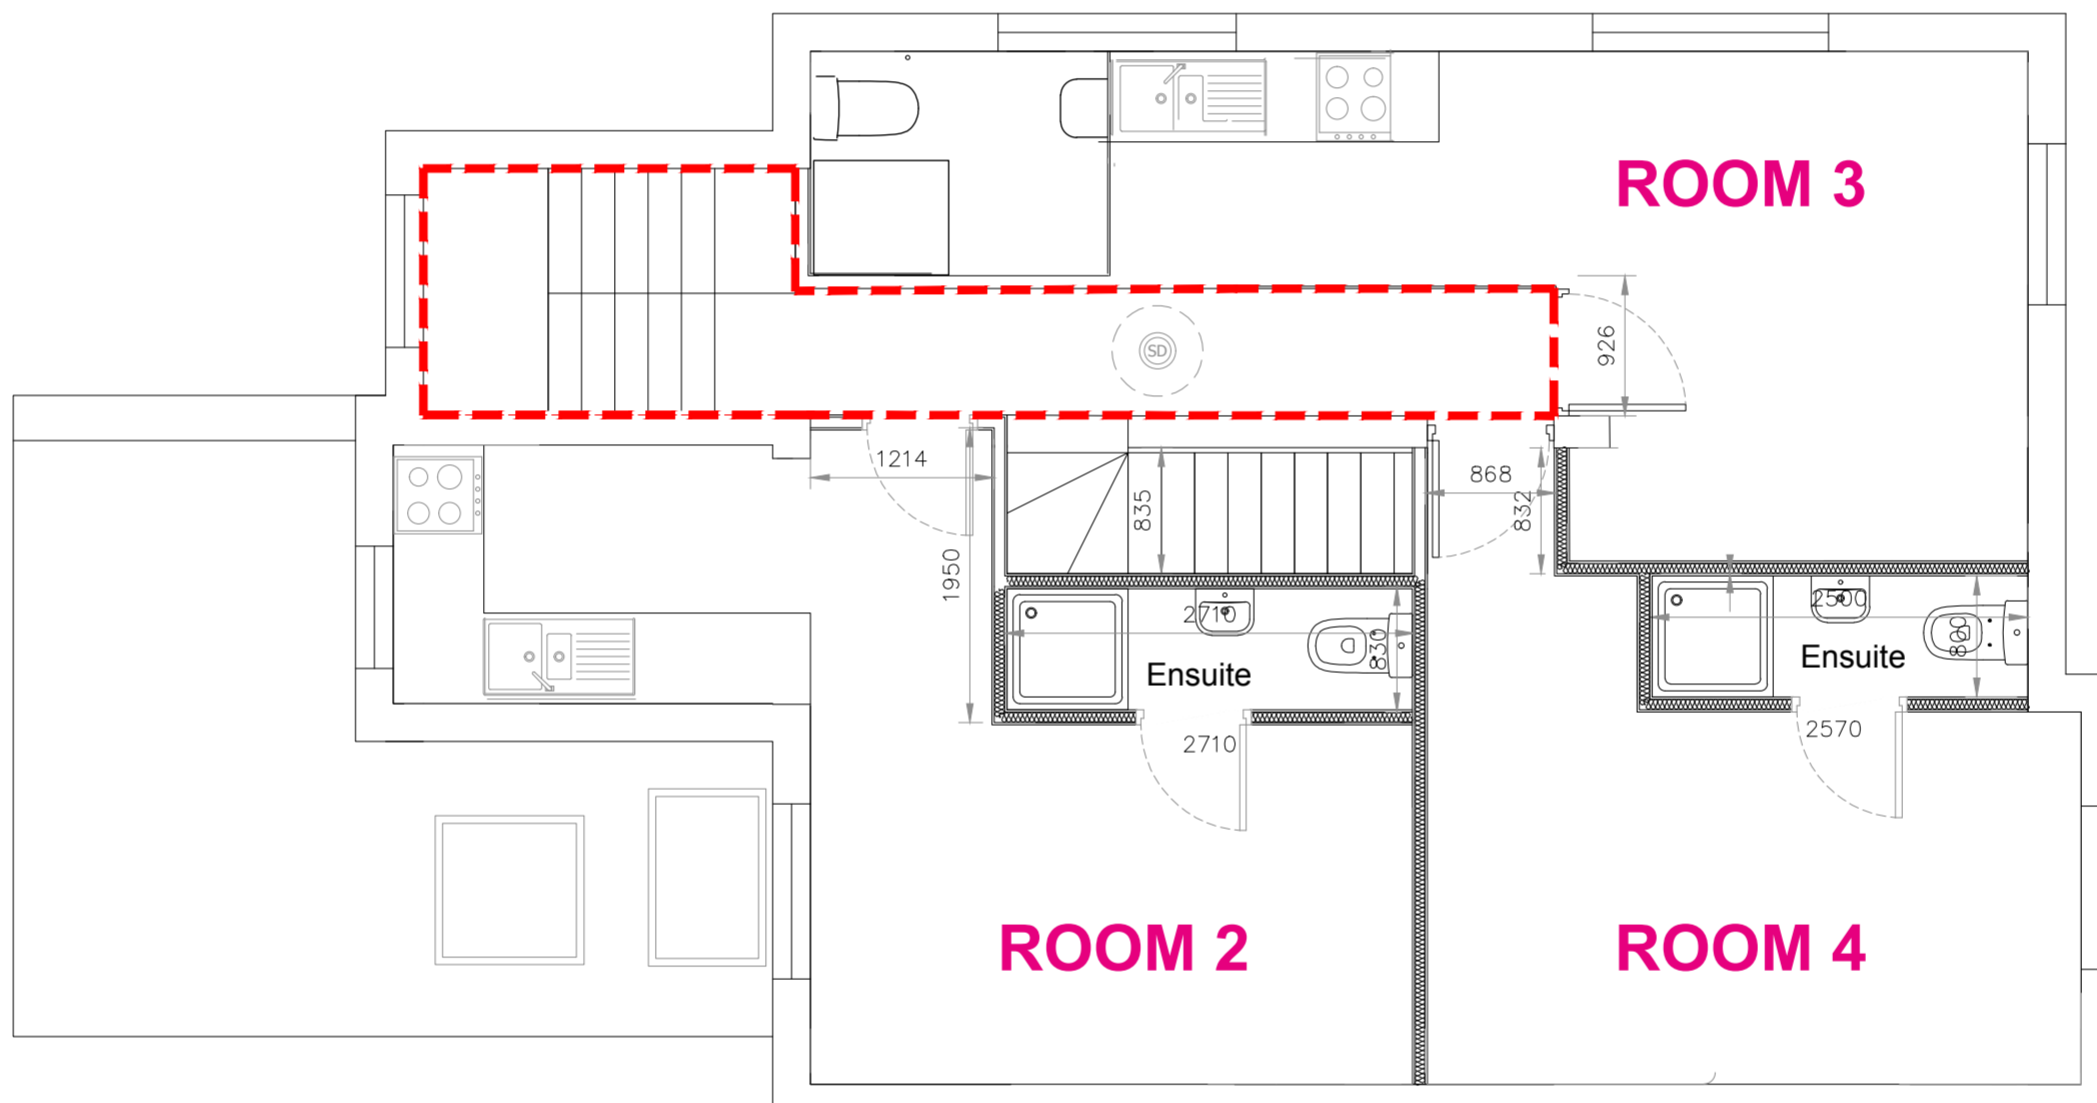

Proposed First Floor
Scale 1/50

--- 1hr fire protected escape route

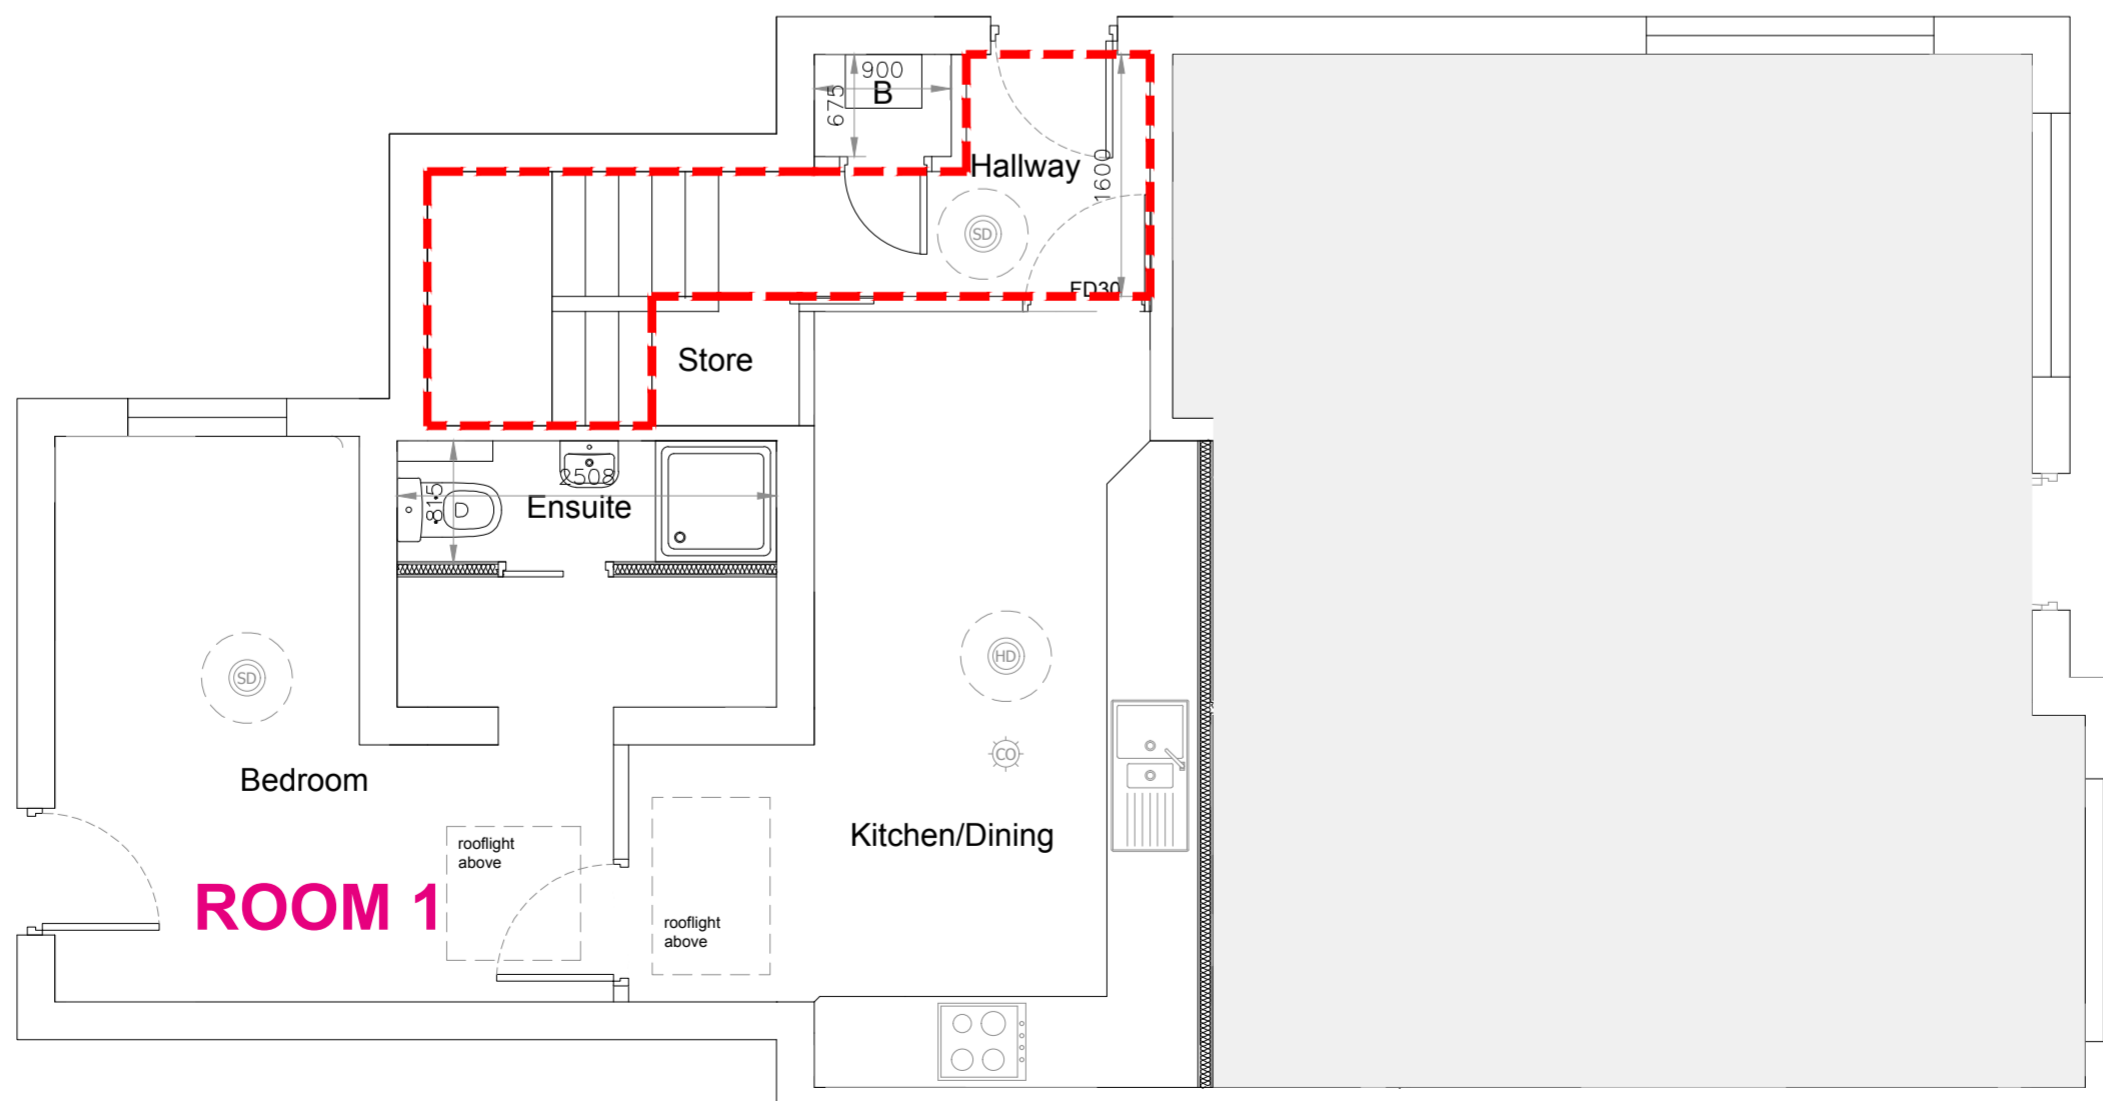

Proposed Ground Floor
Scale 1/50